


Fachada Lateral



Fachada Principal

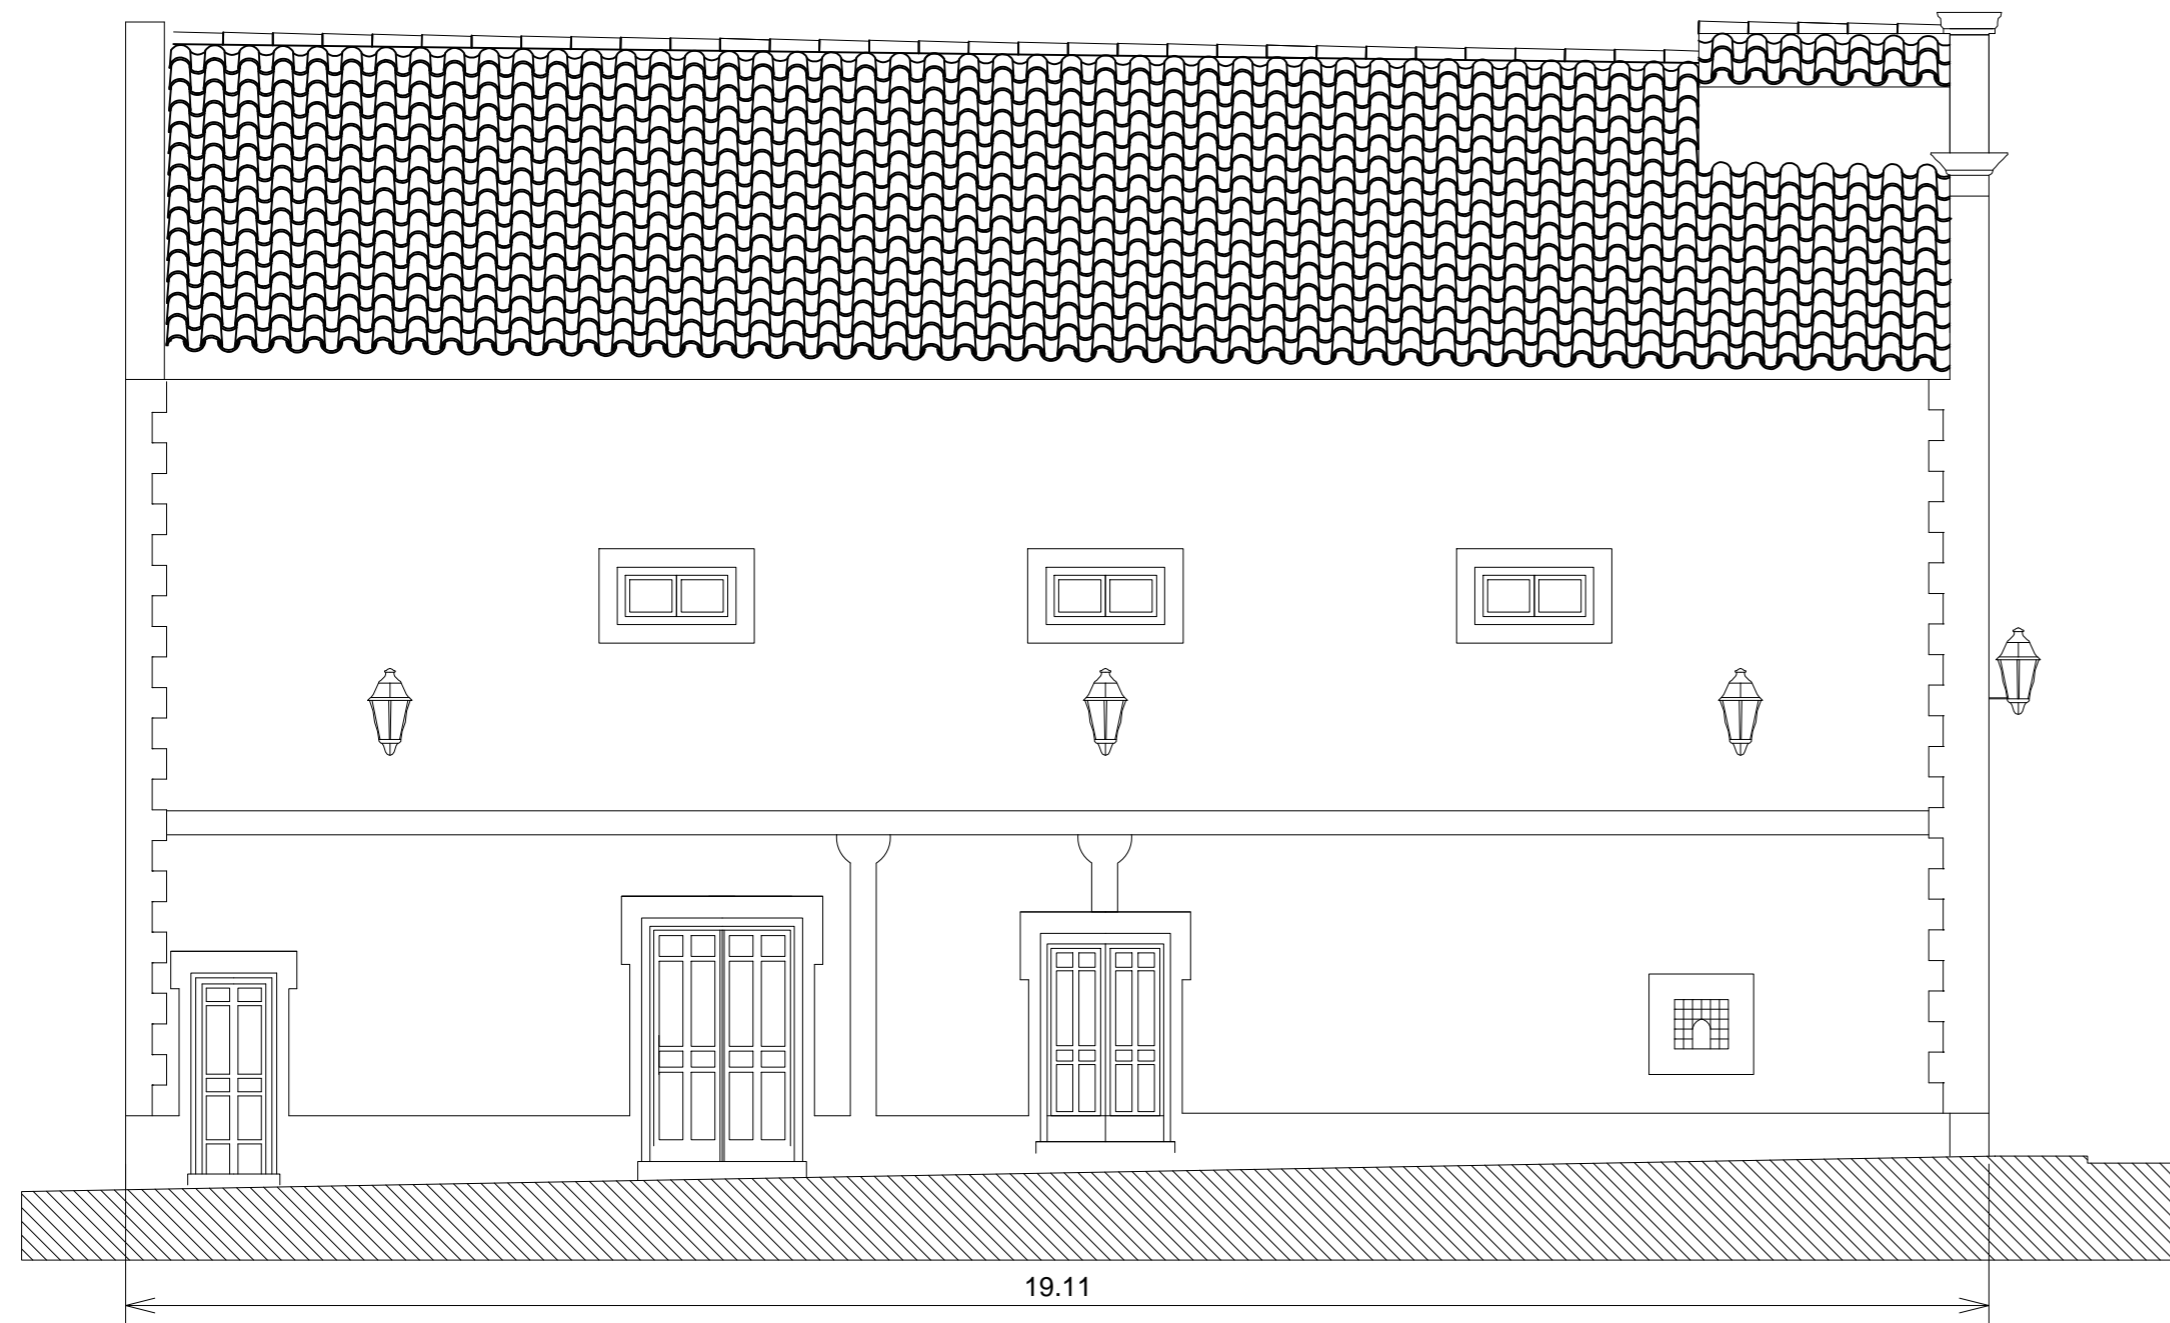